



Current Layout of Veritas Campus

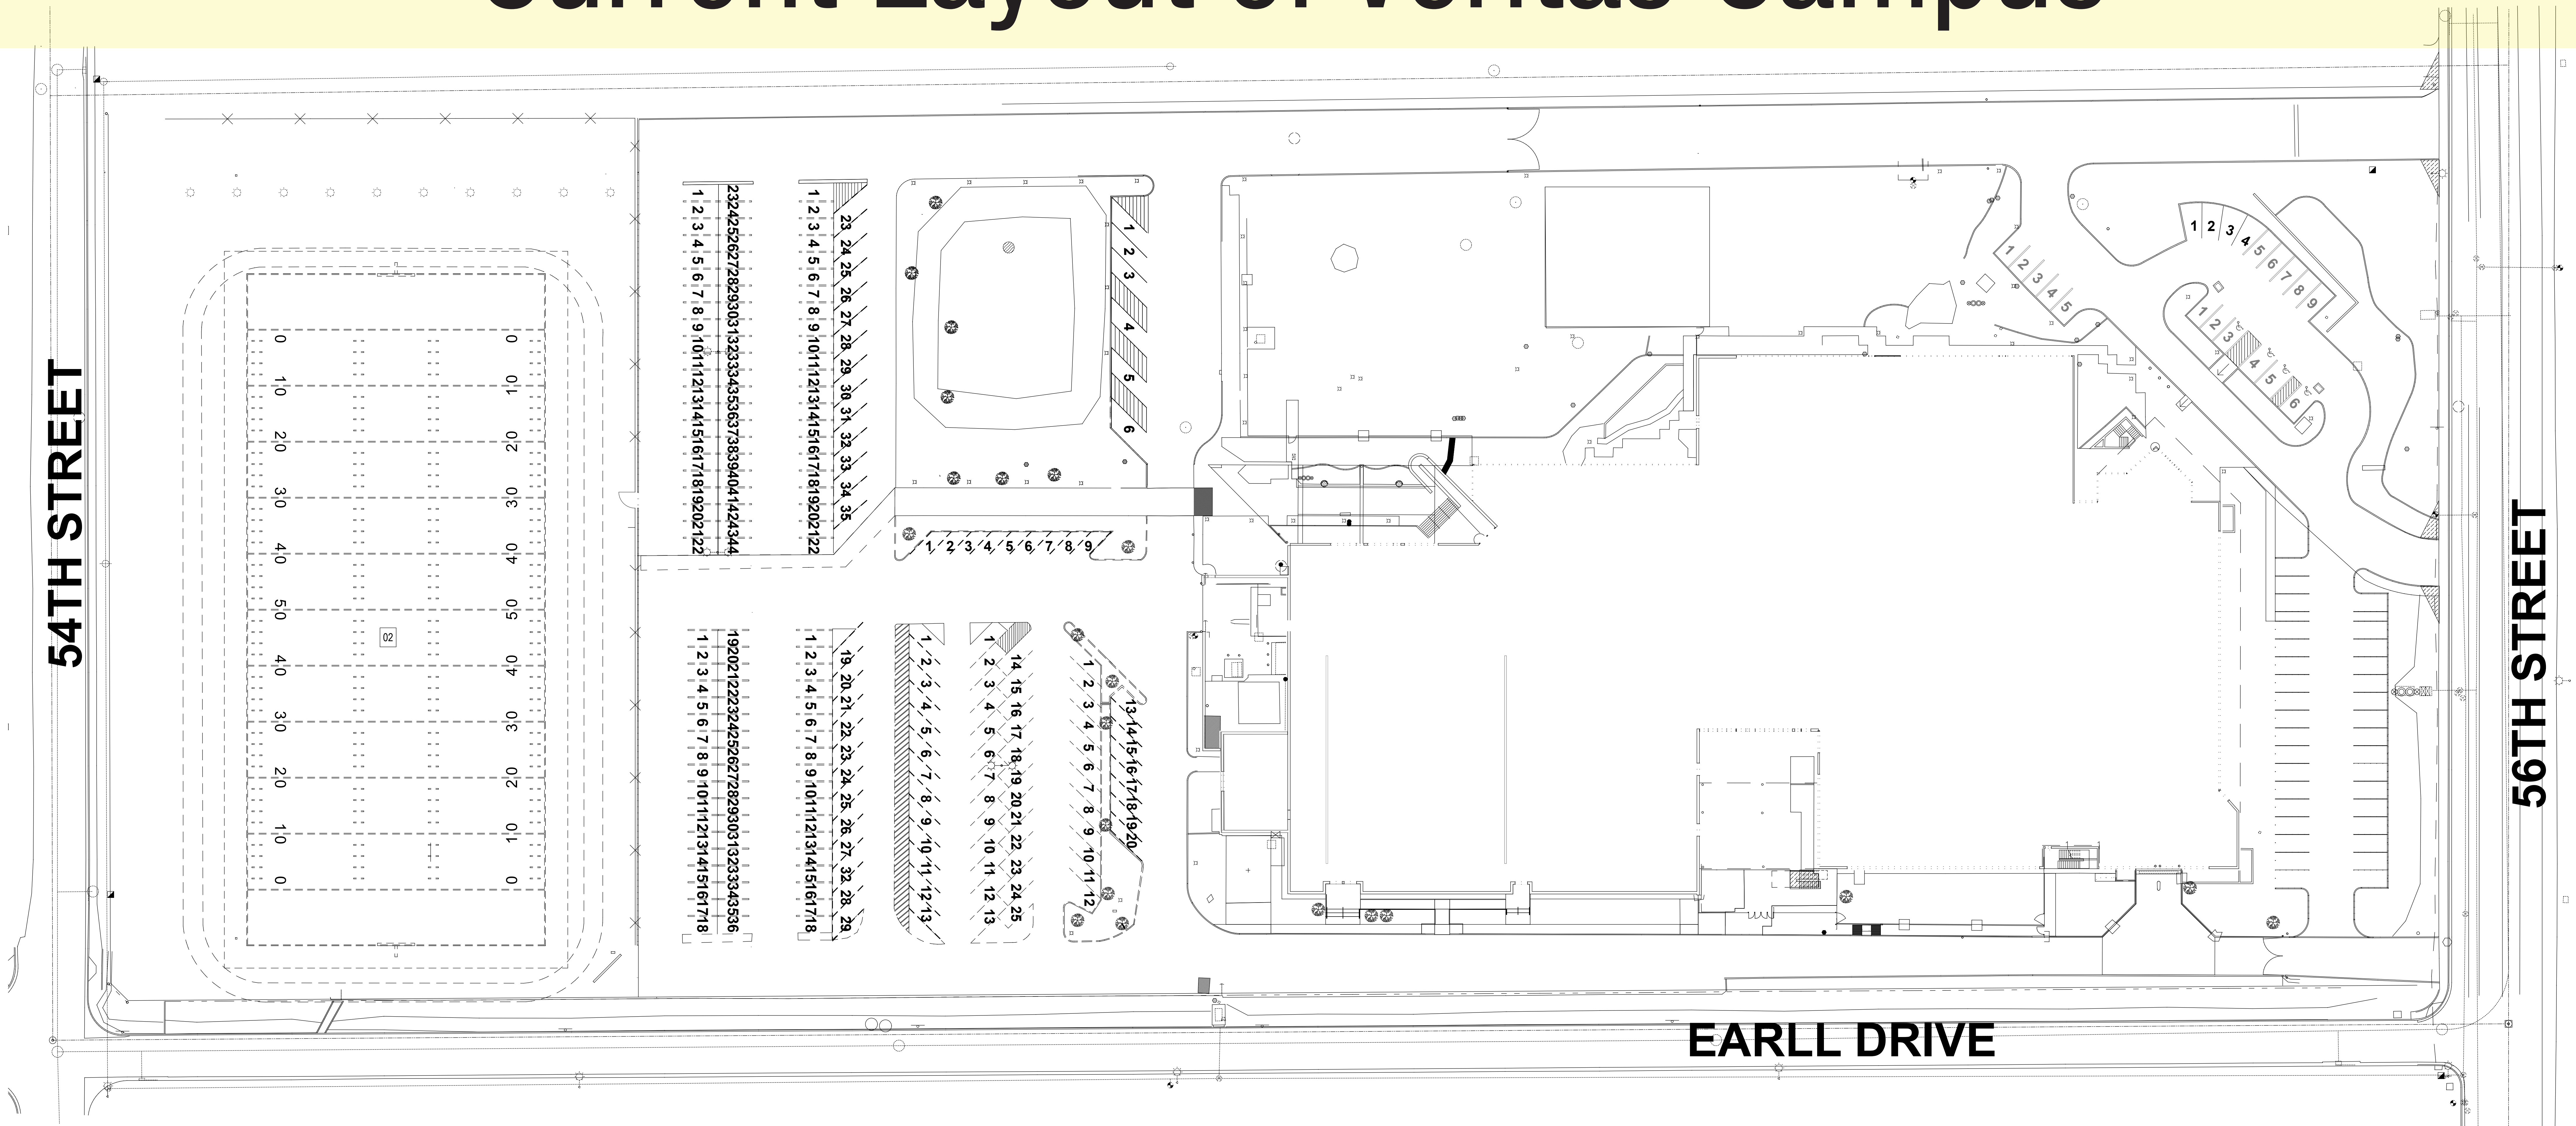


1 EXISTING SITE PLAN
SCALE: 1" = 30'
0 30 60
NORTH

Improvements Dependent on Academy Fundraising

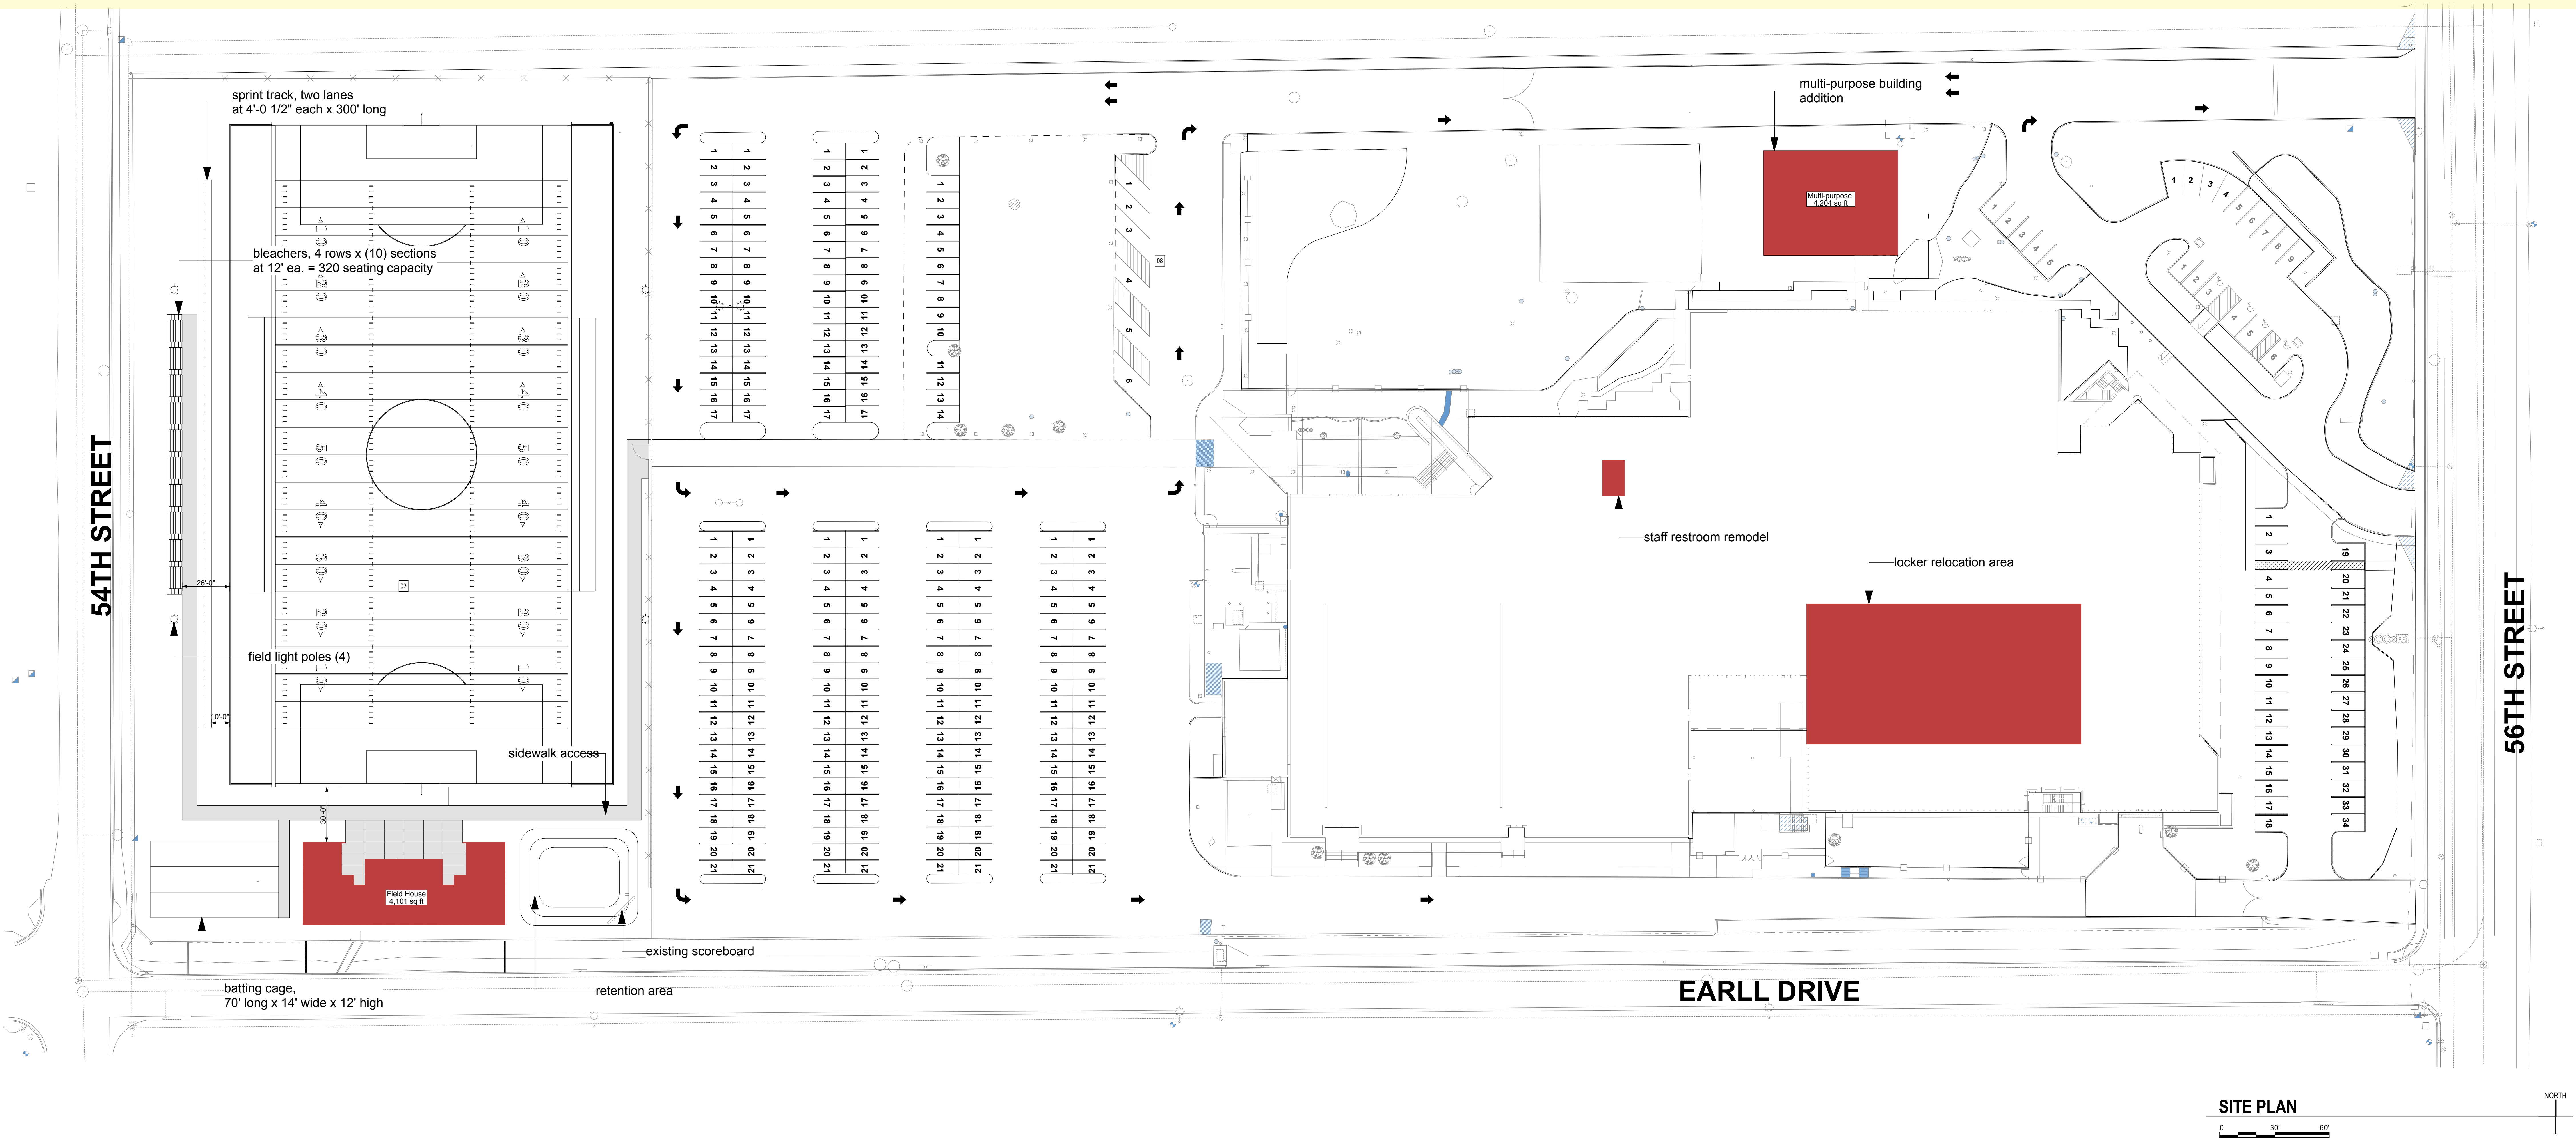


Improvements Dependent on Academy Fundraising

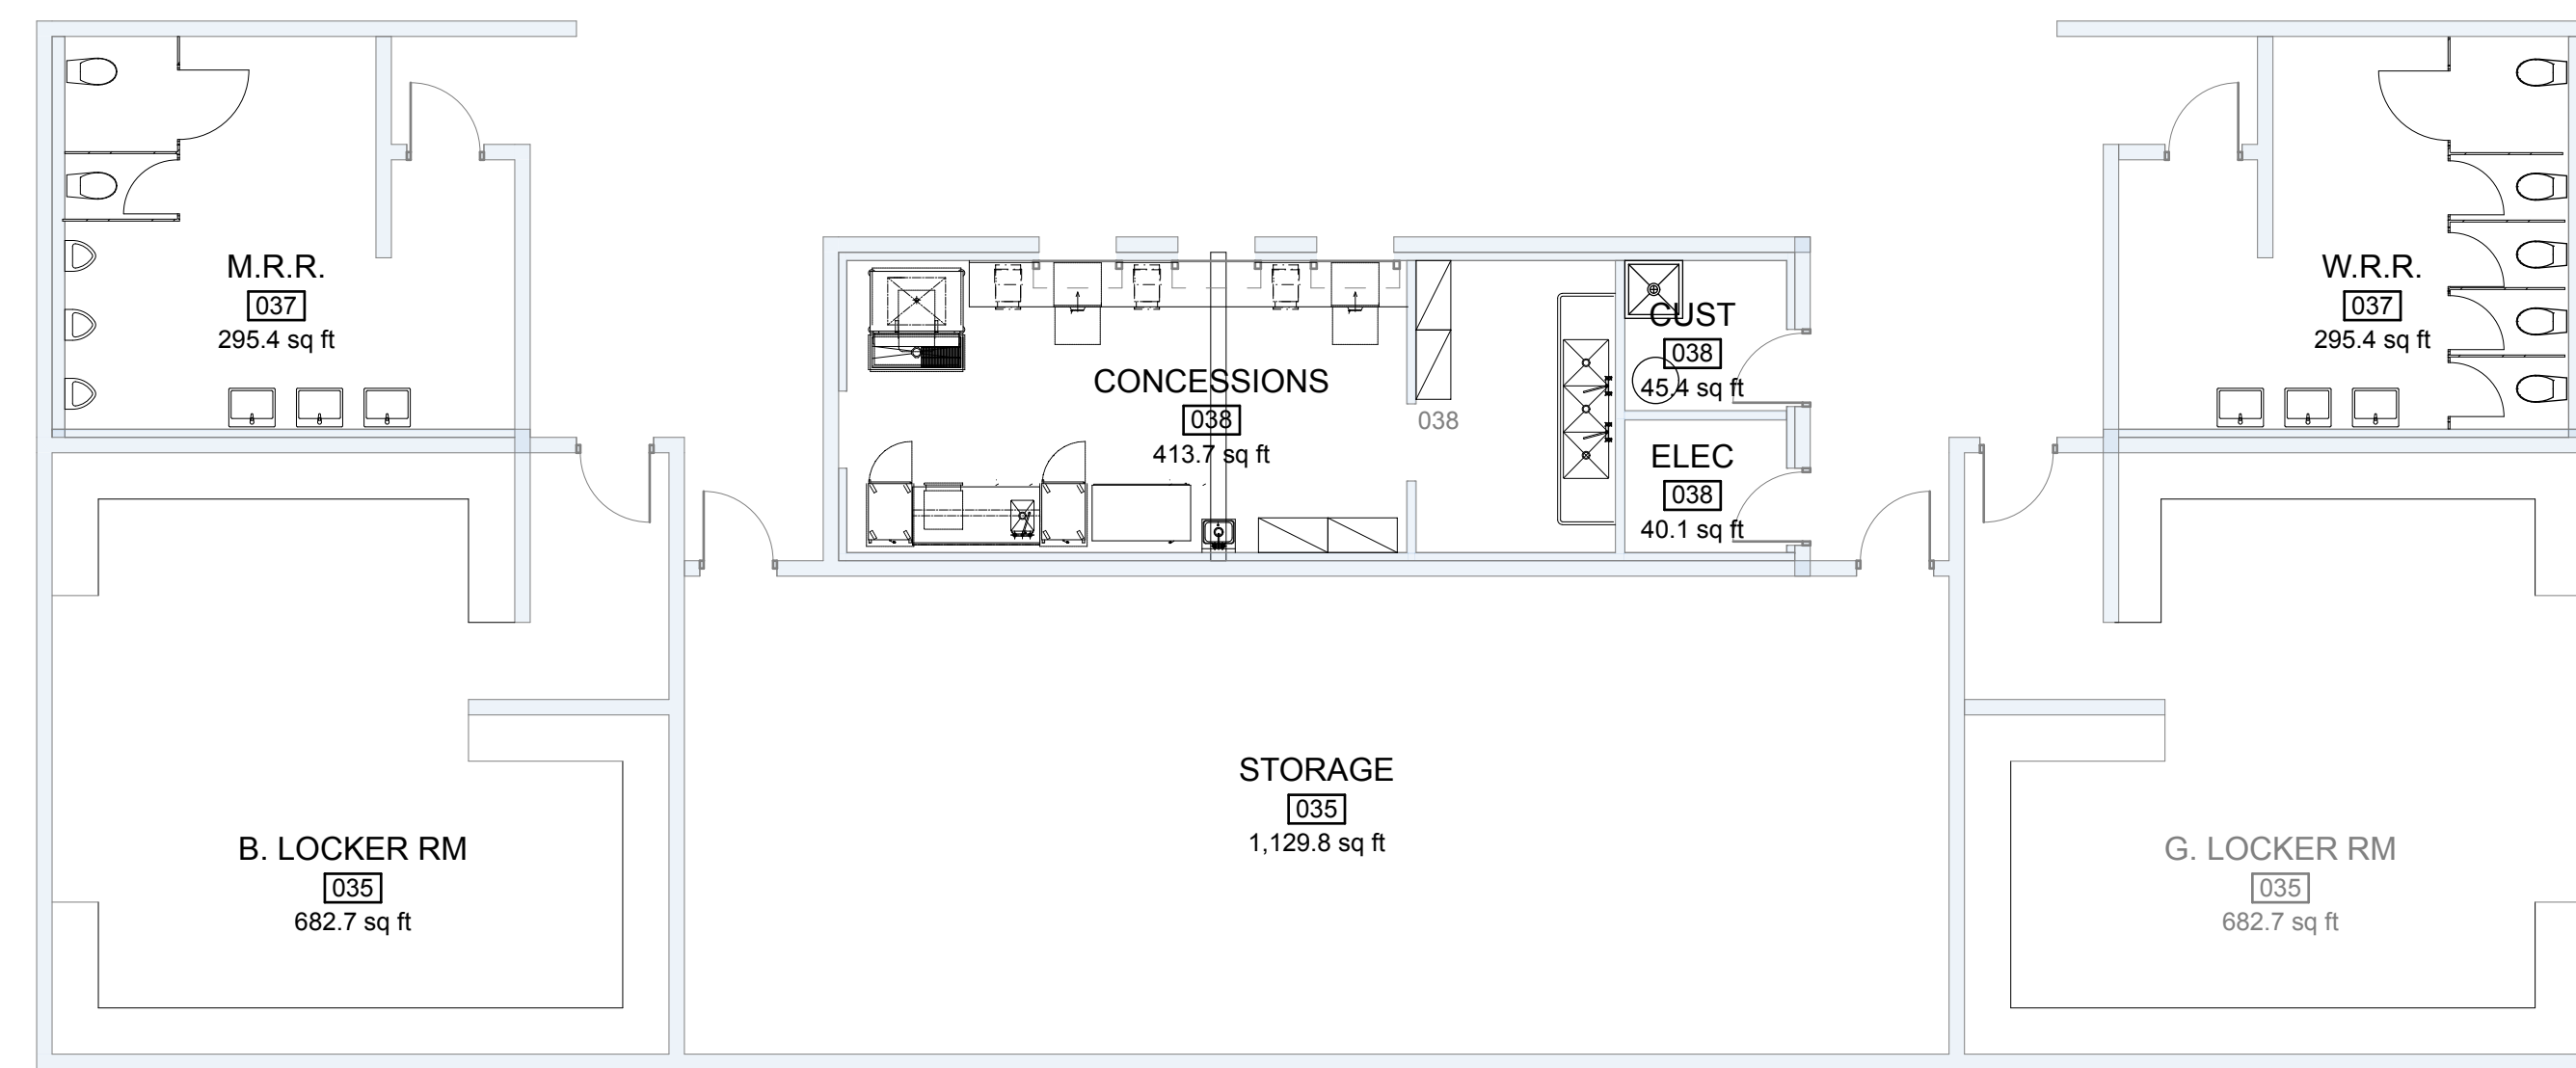

Field House

0 4' 8' 16'


NORTH

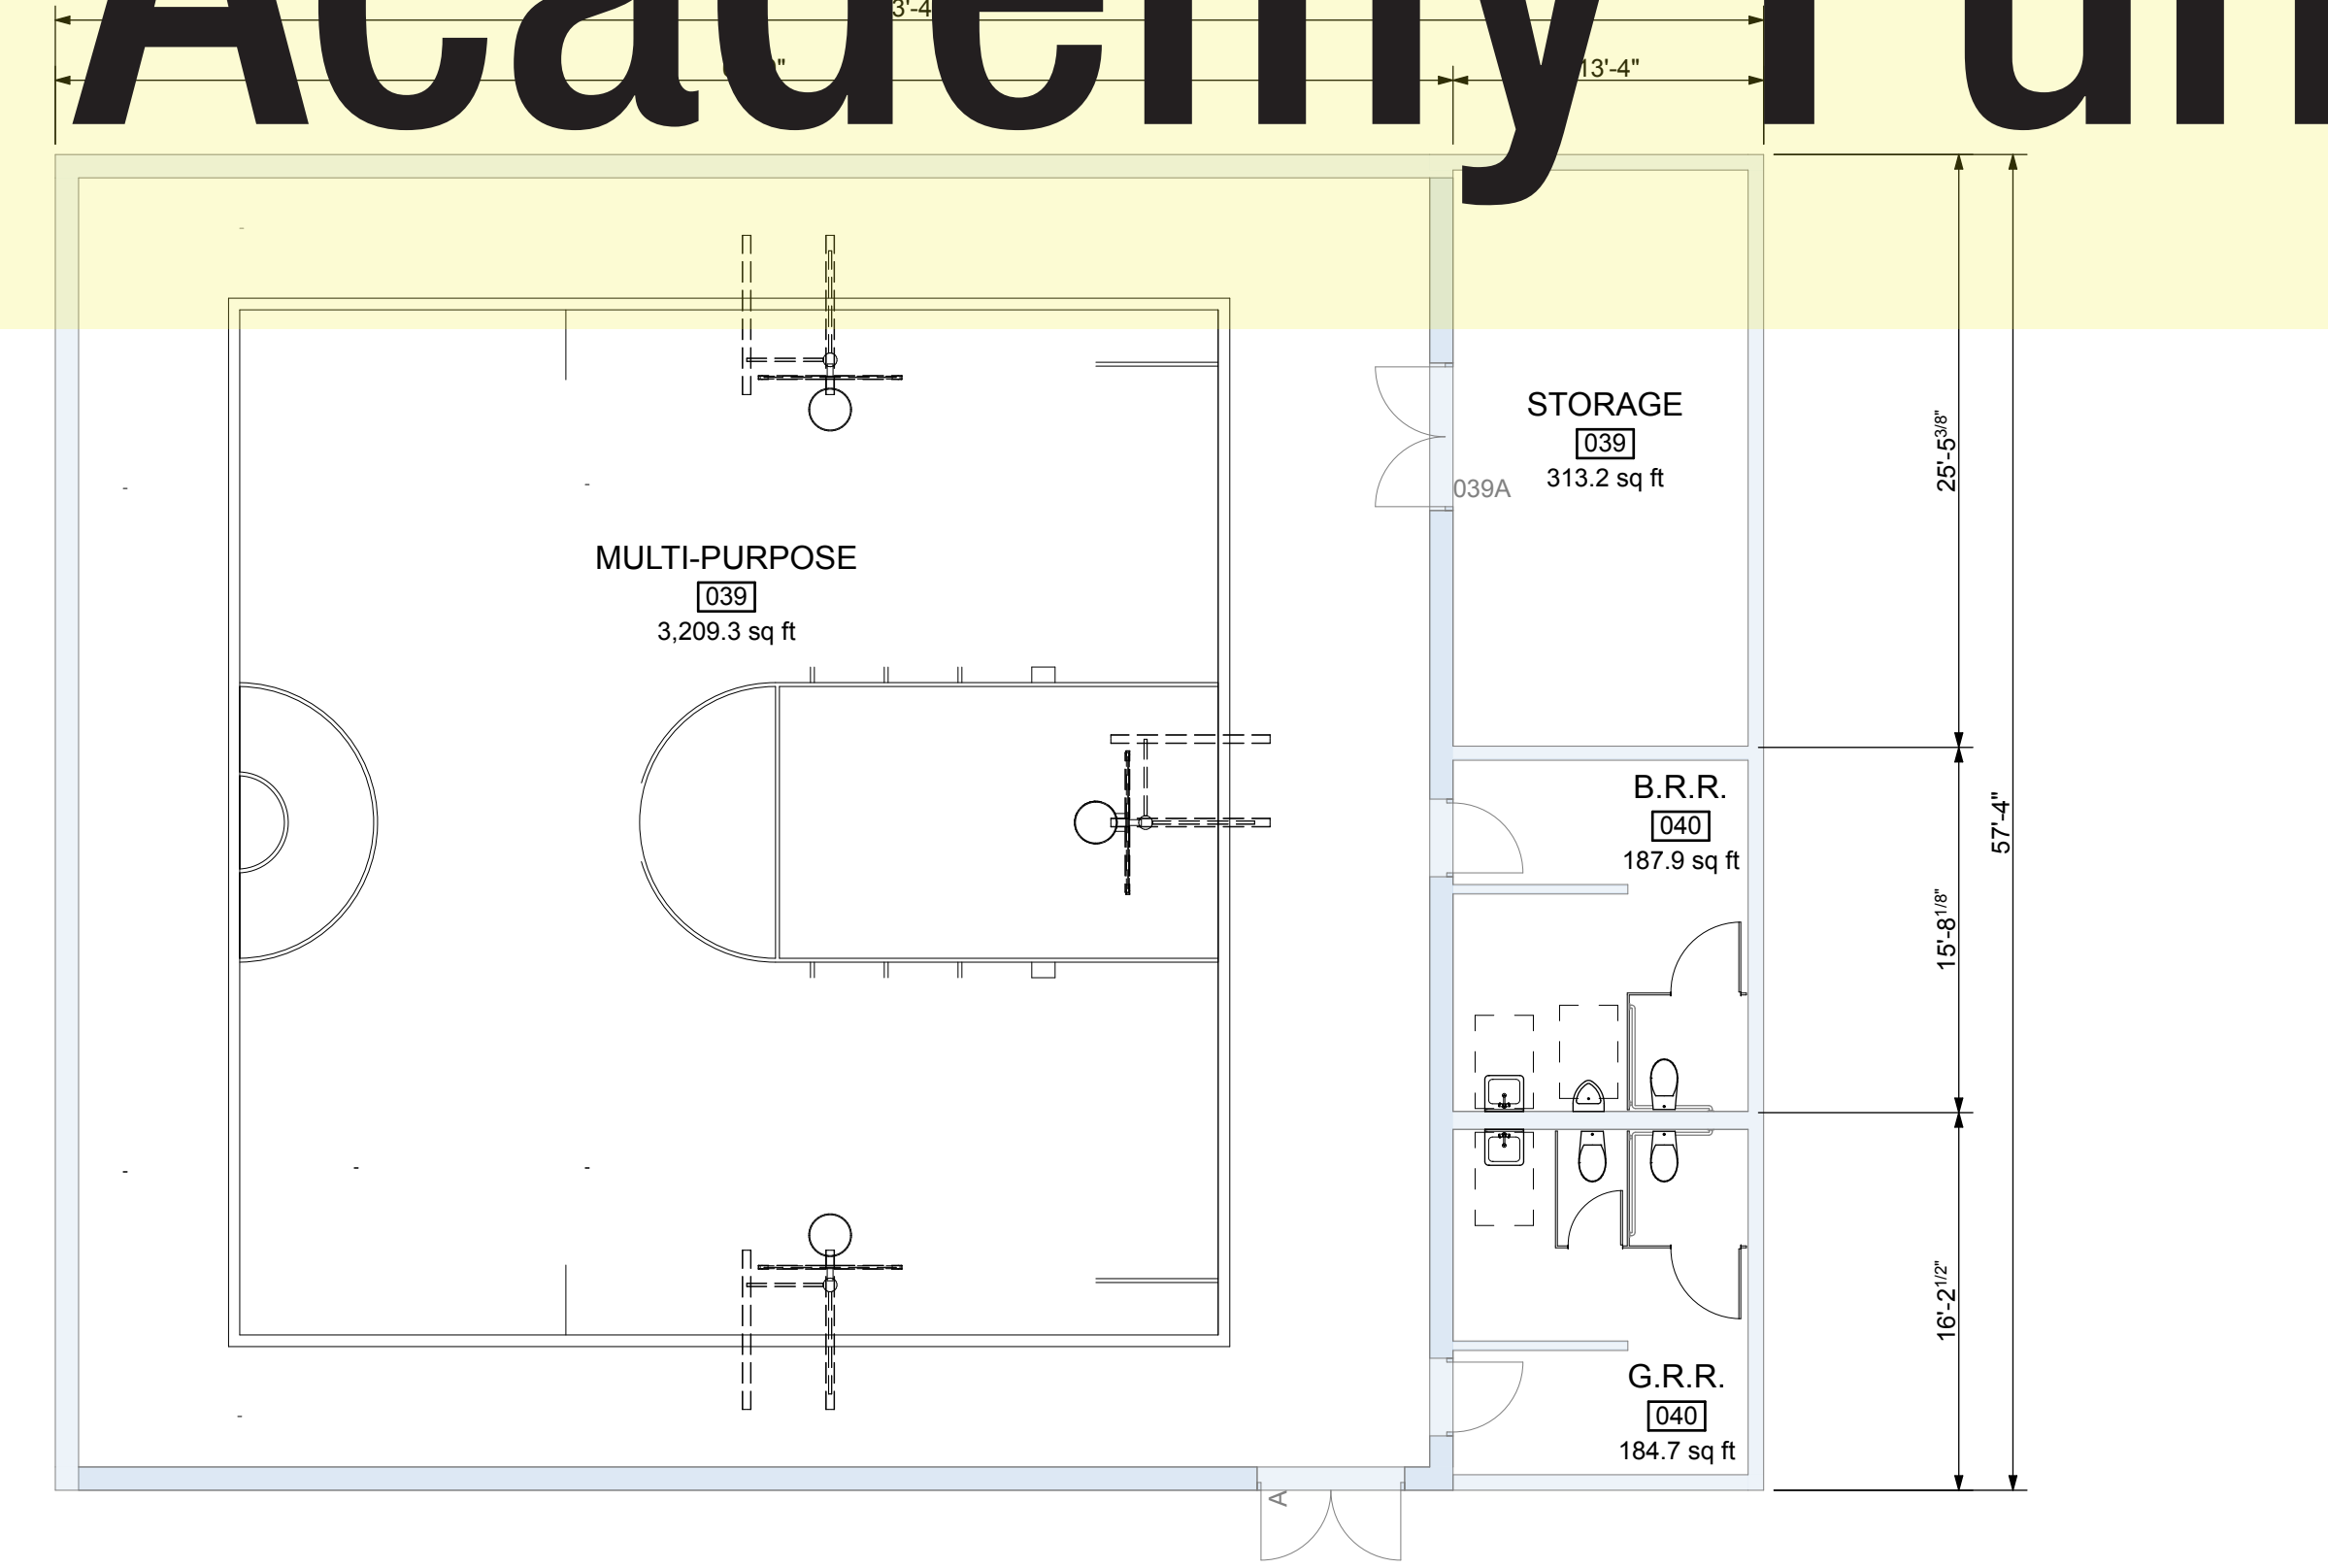

Multi-purpose

0 4' 8' 16'


NORTH

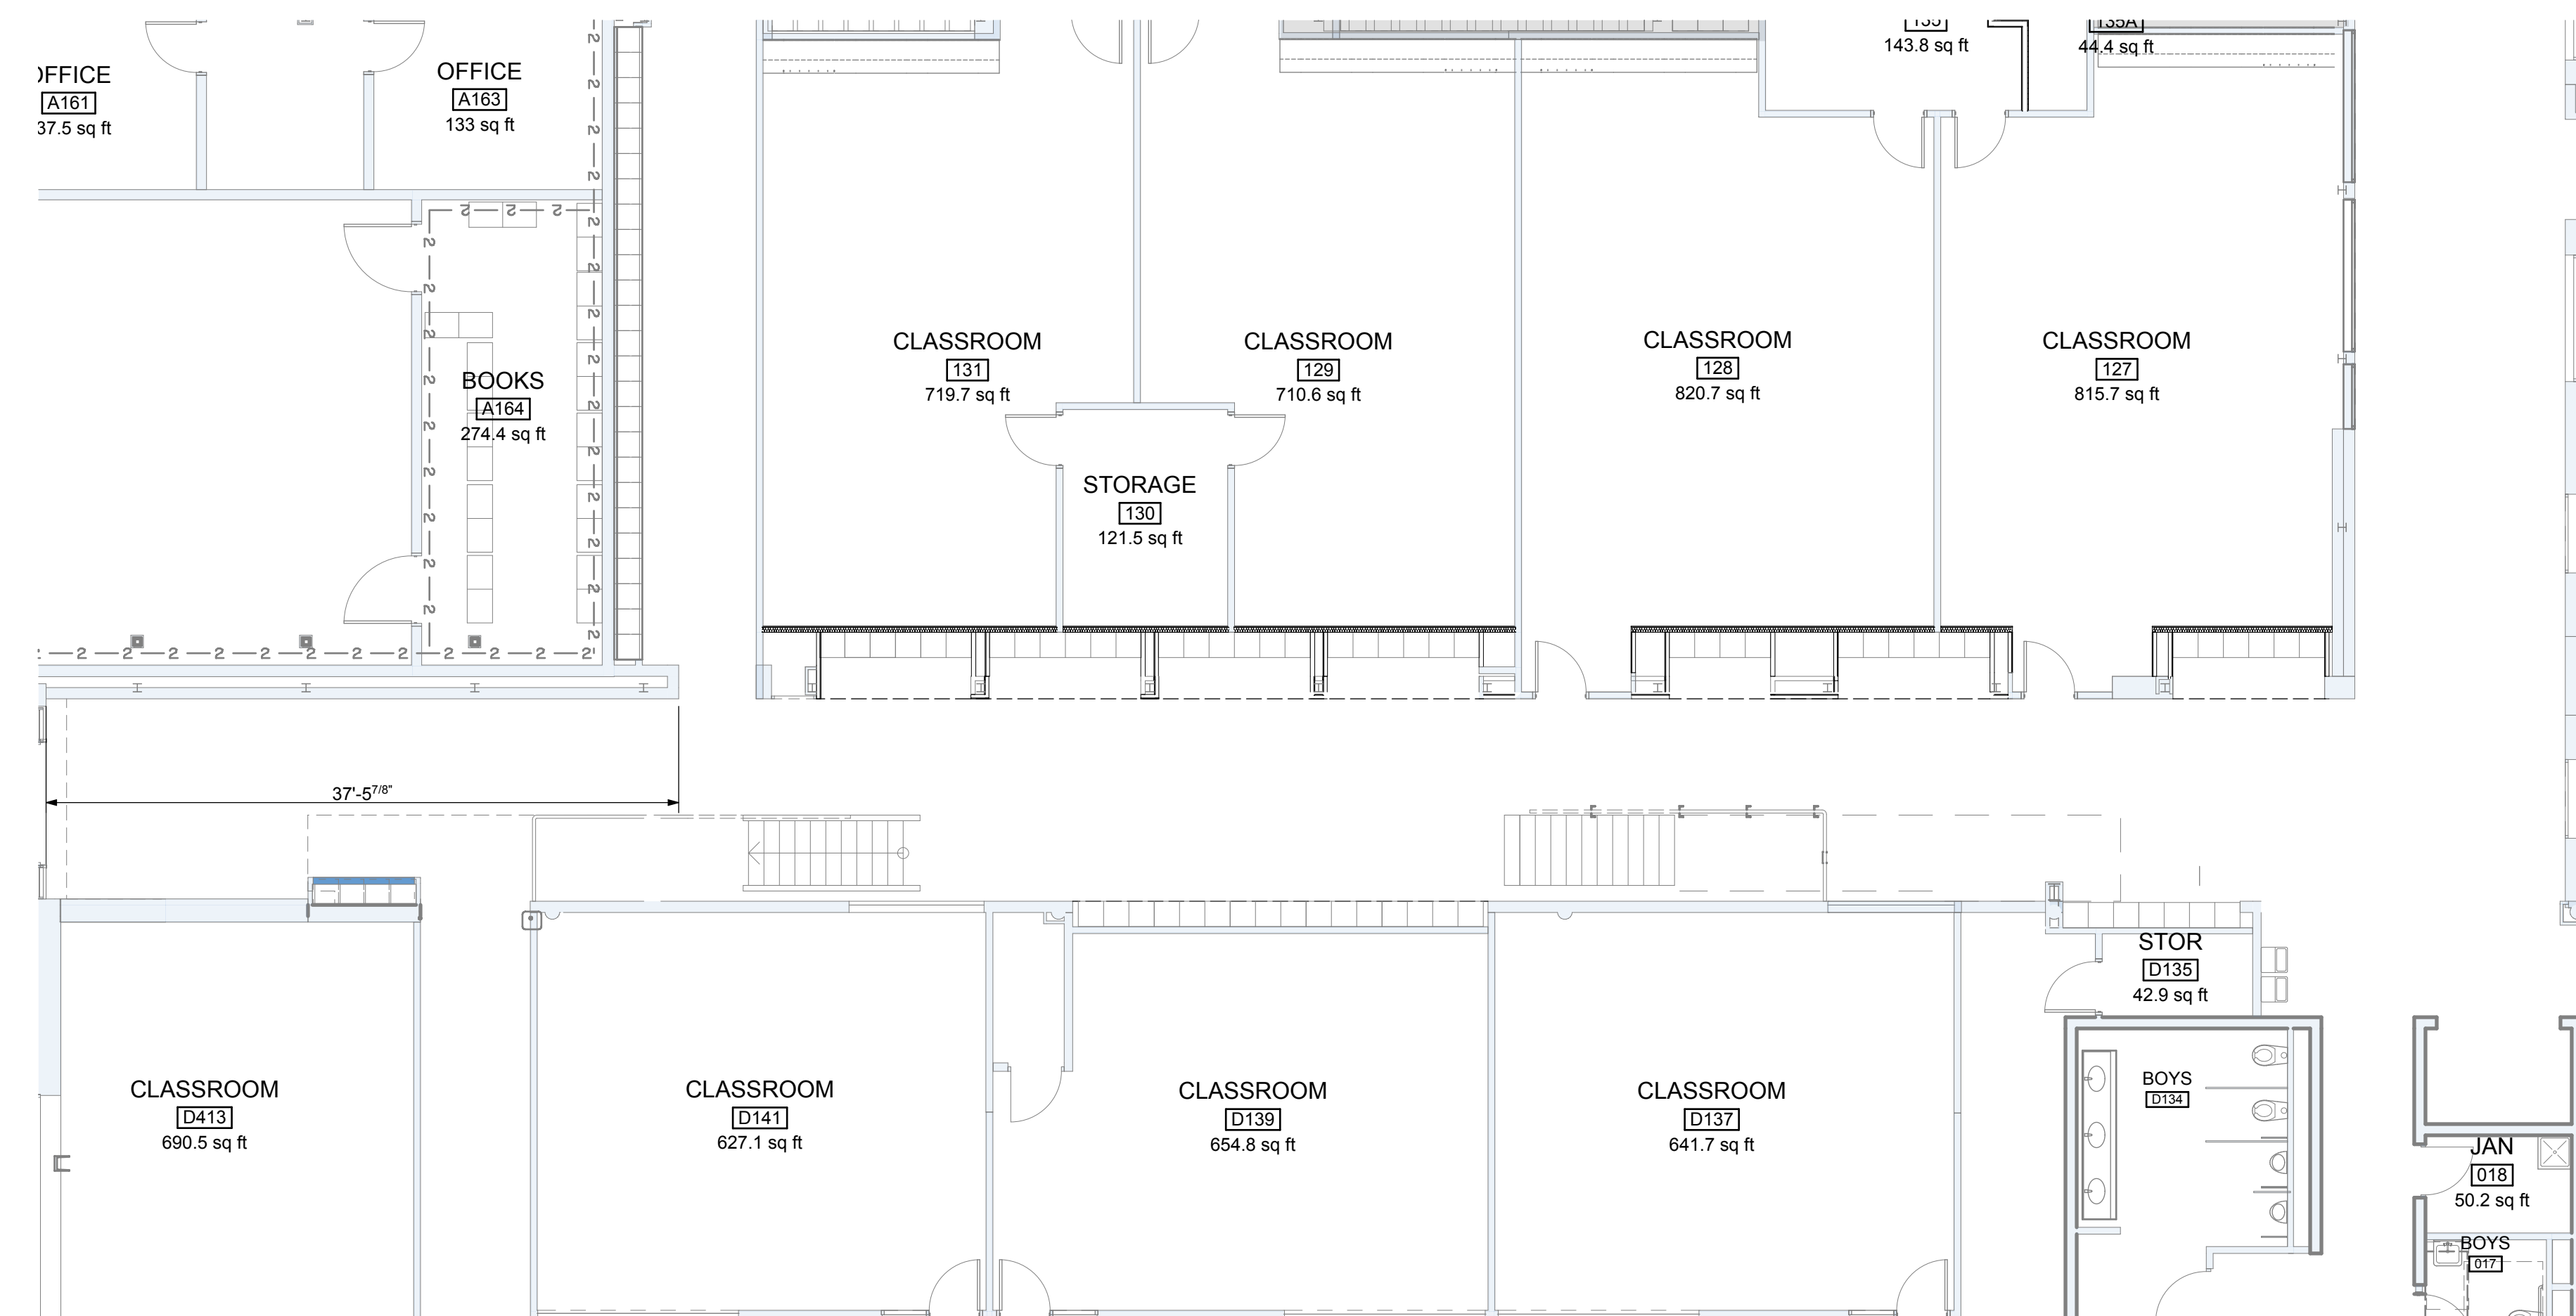

Corridor Lockers

0 4' 8' 16'

NORTH

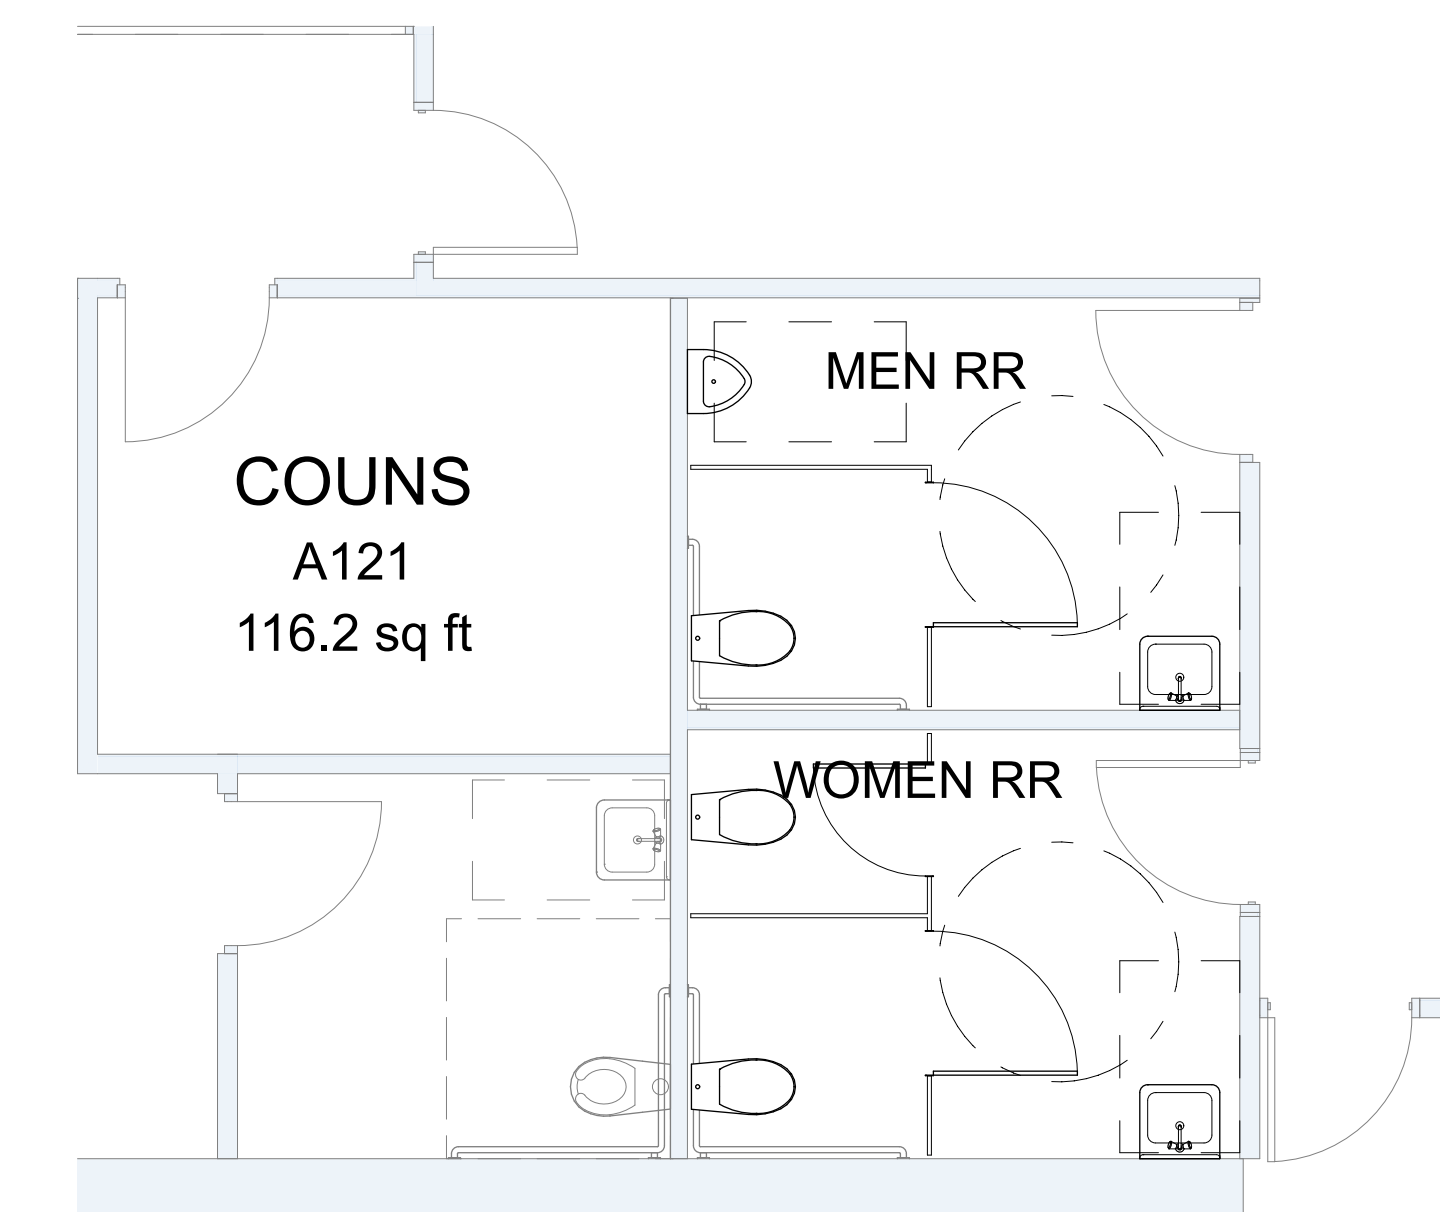

Staff Bathrooms


0 2' 4' 8'

NORTH

Improvements Dependent on Academy Fundraising




Lockers Hallway looking west

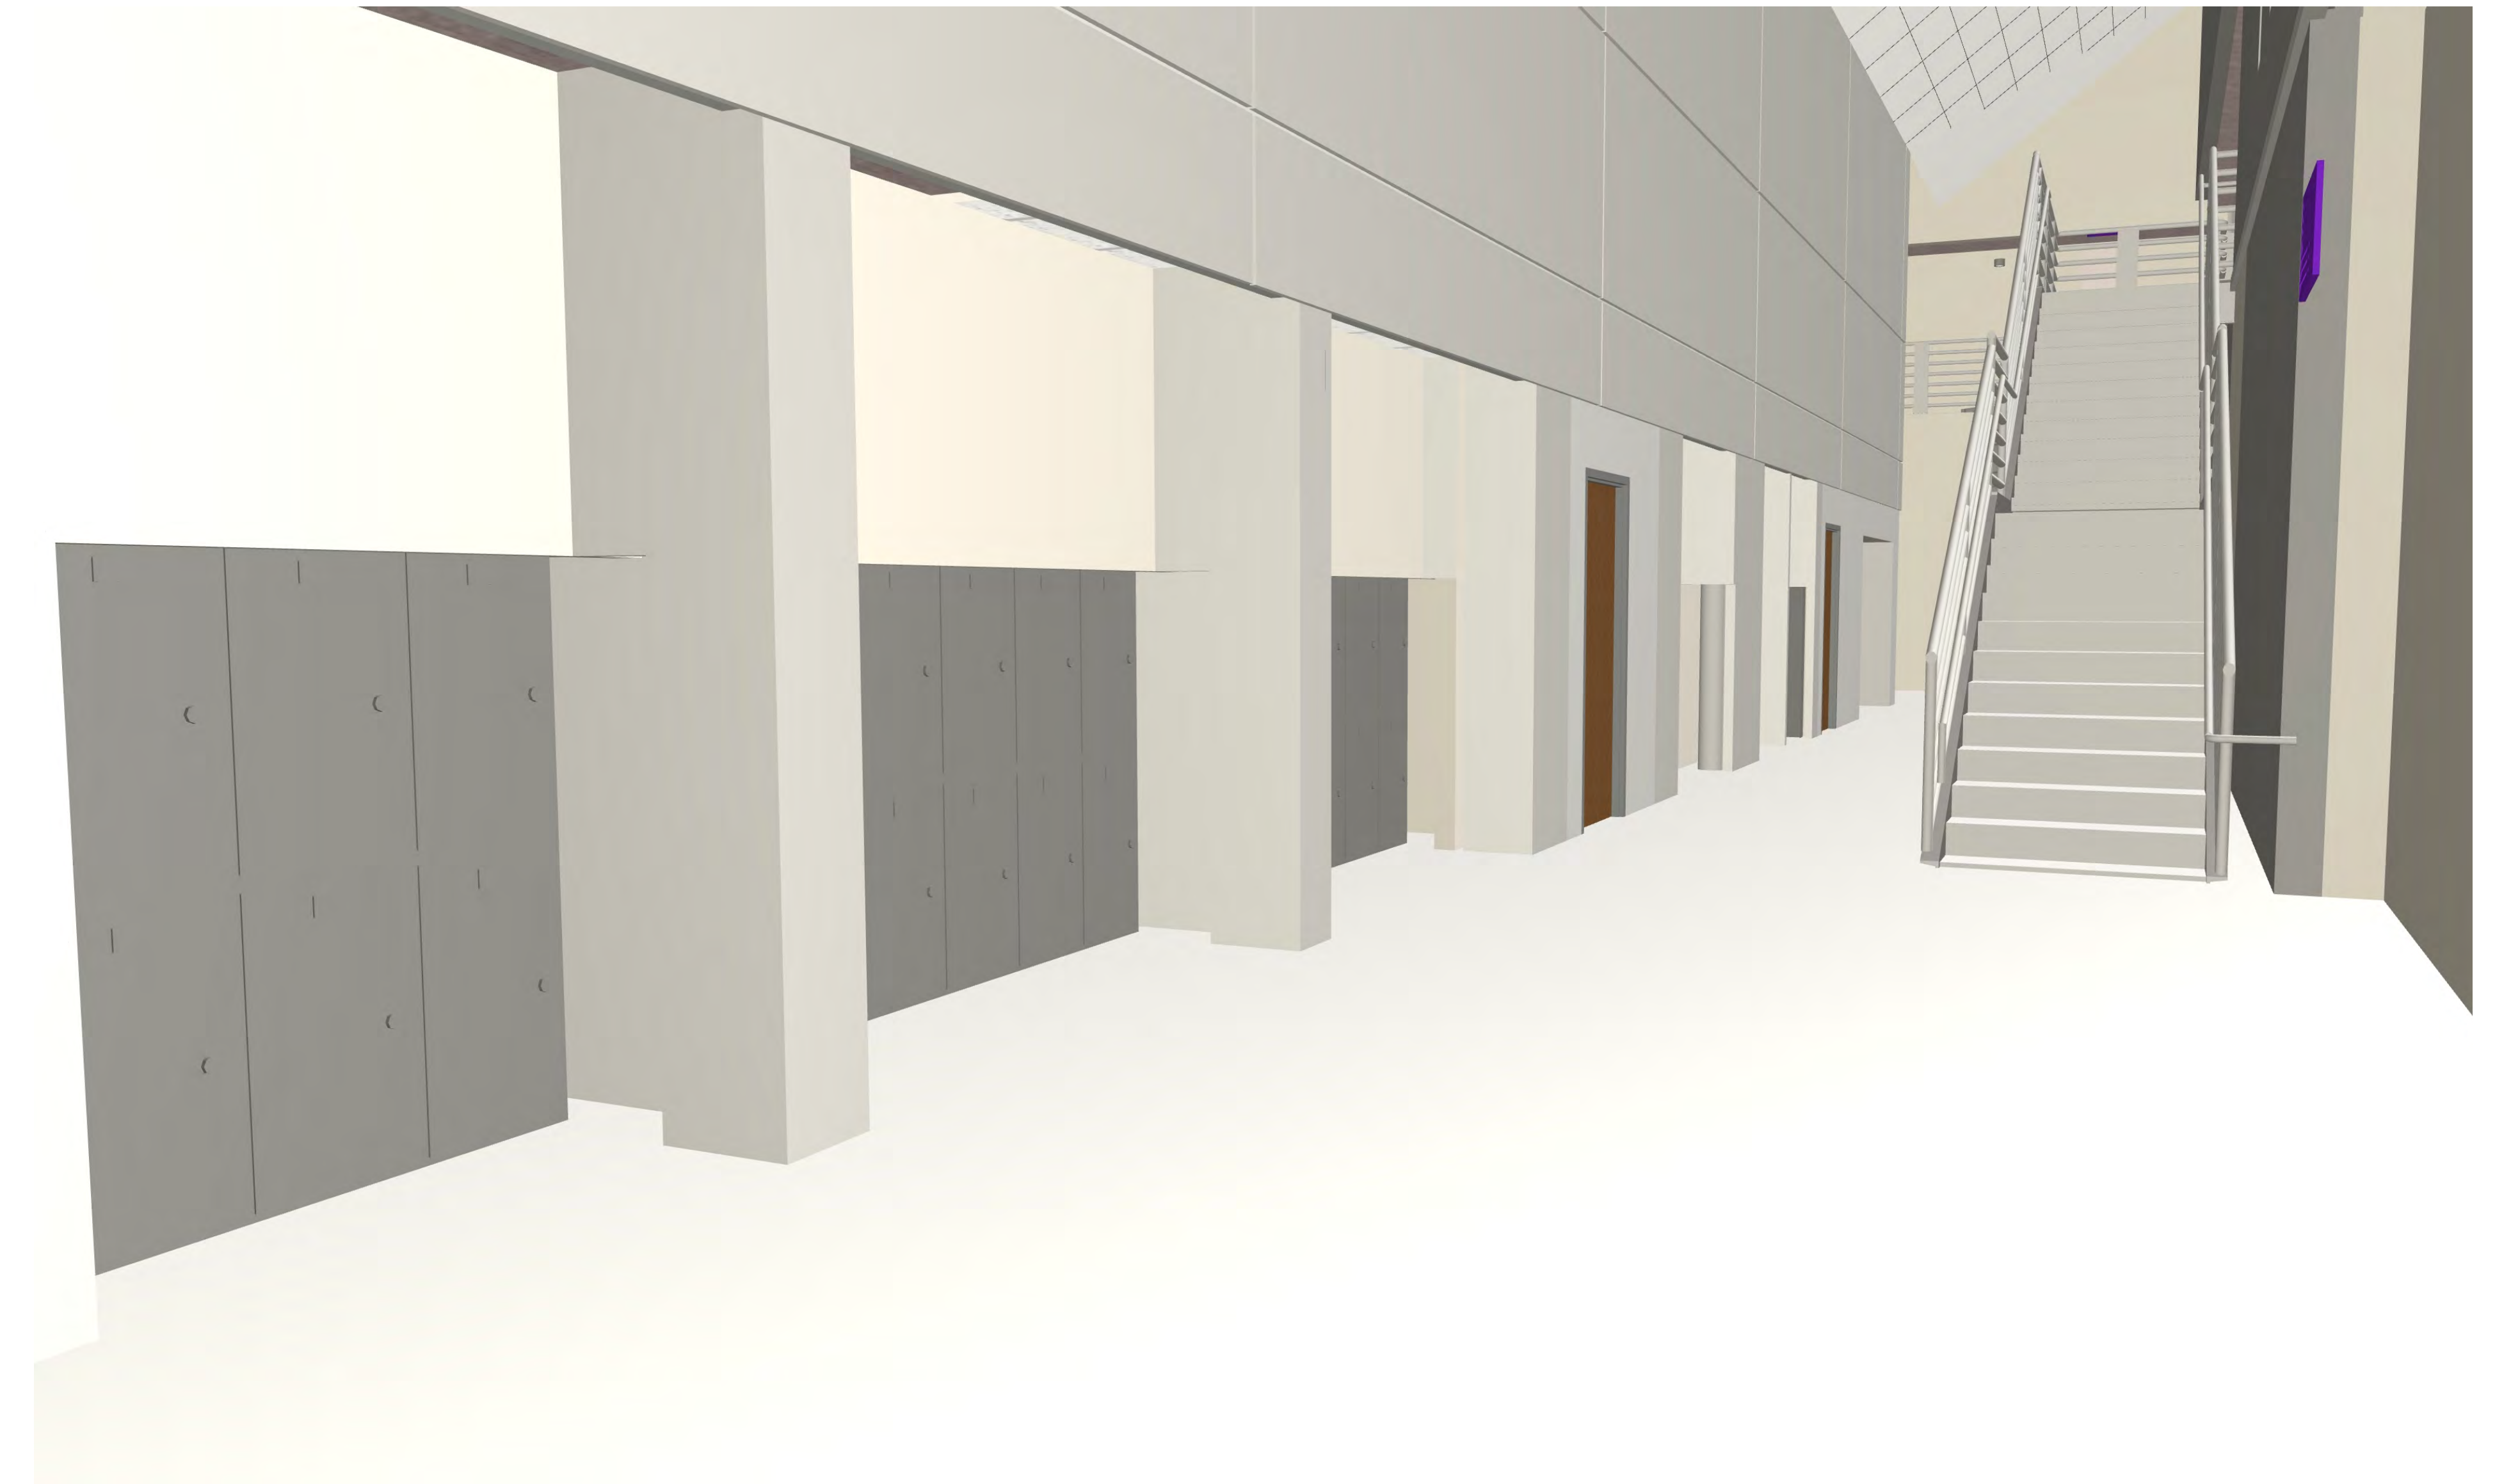

Lockers Hallway looking east

Improvements Dependent on Academy Fundraising

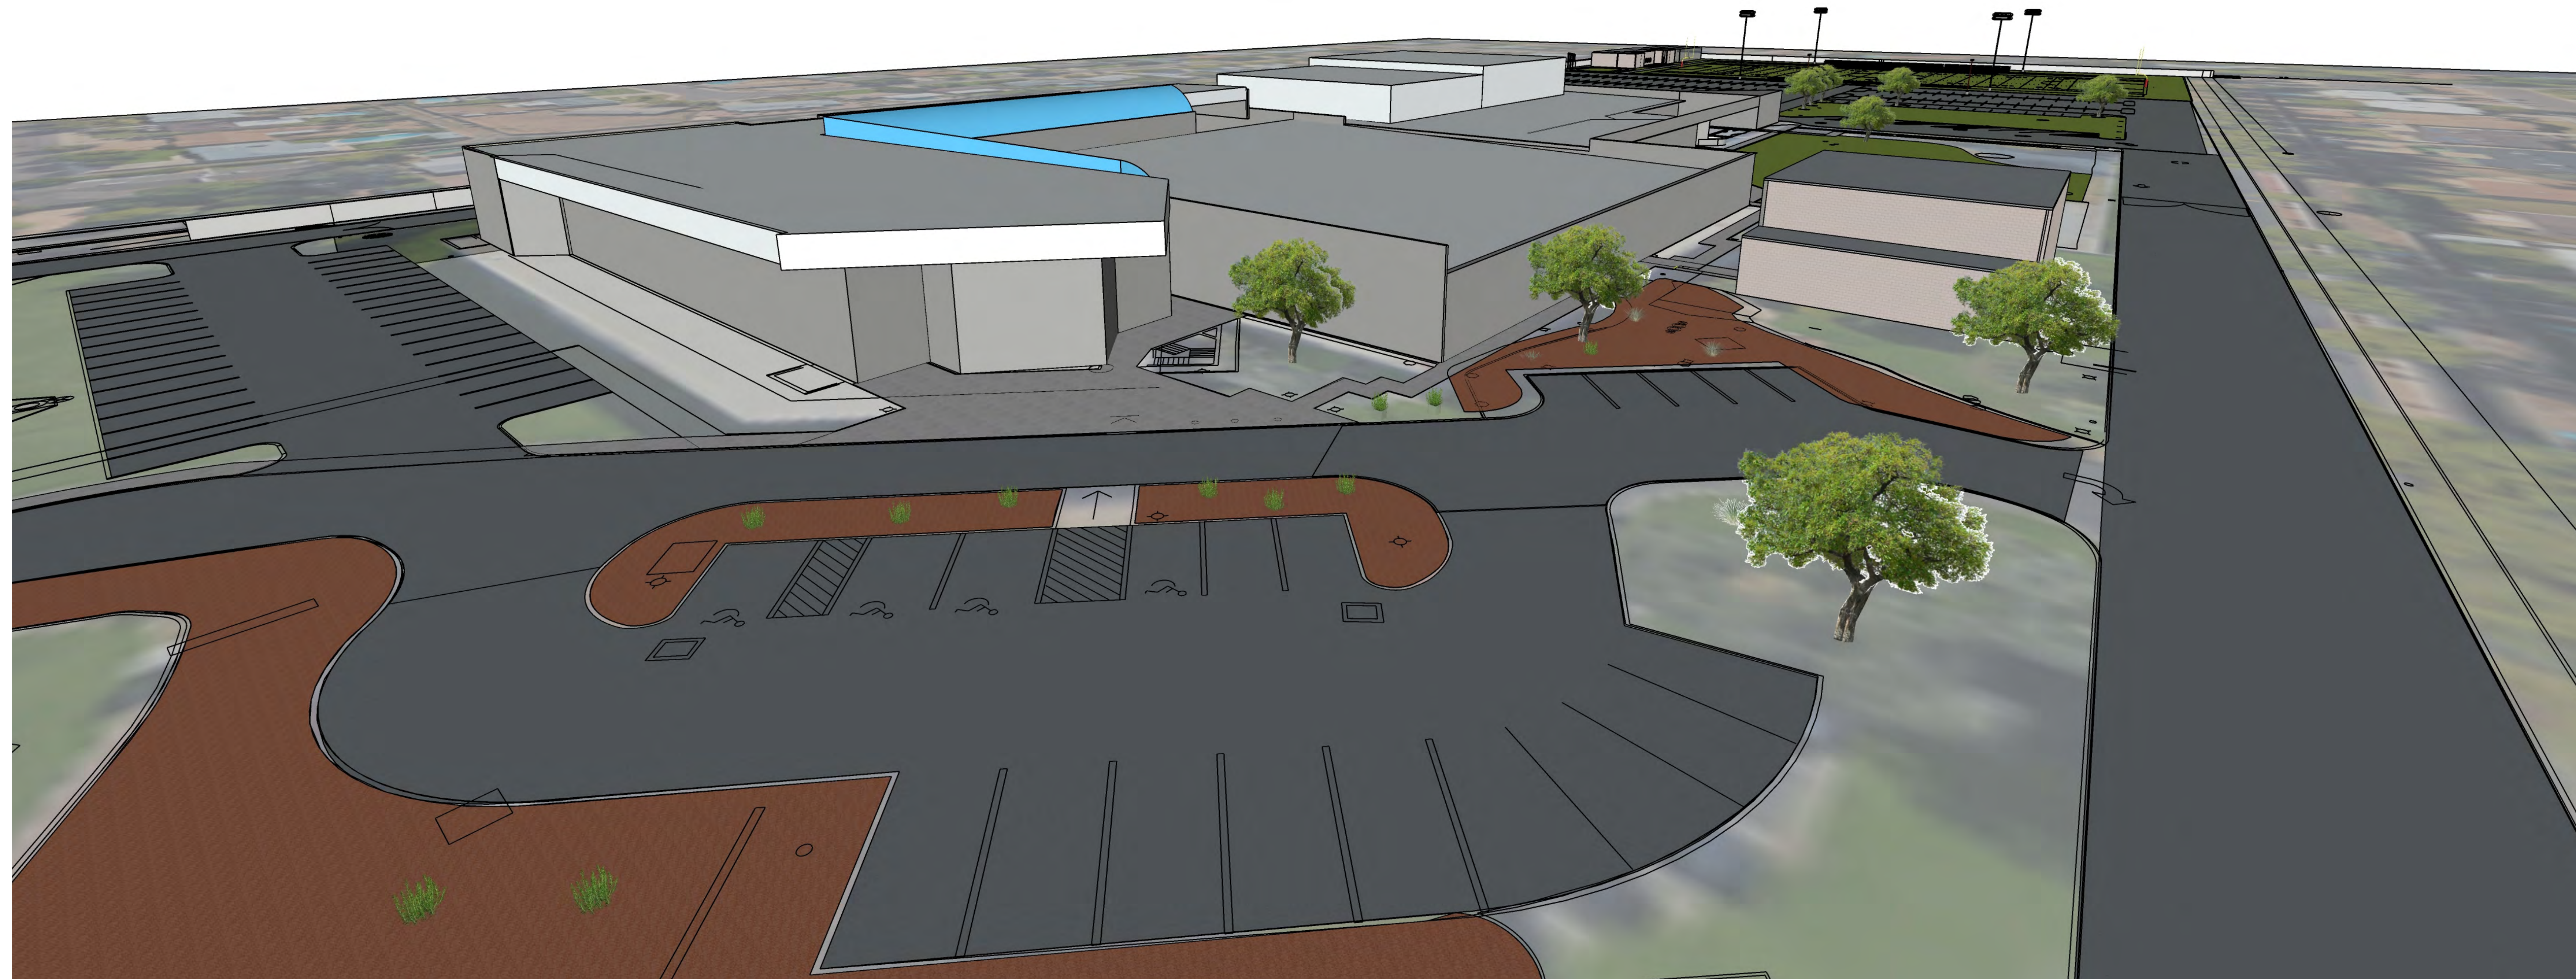


Front entry

Great Hearts Academies

Great Hearts Veritas Renovations

orcutt|winslow
ARCHITECTURE PLANNING INTERIOR DESIGN

Improvements Dependent on Academy Fundraising

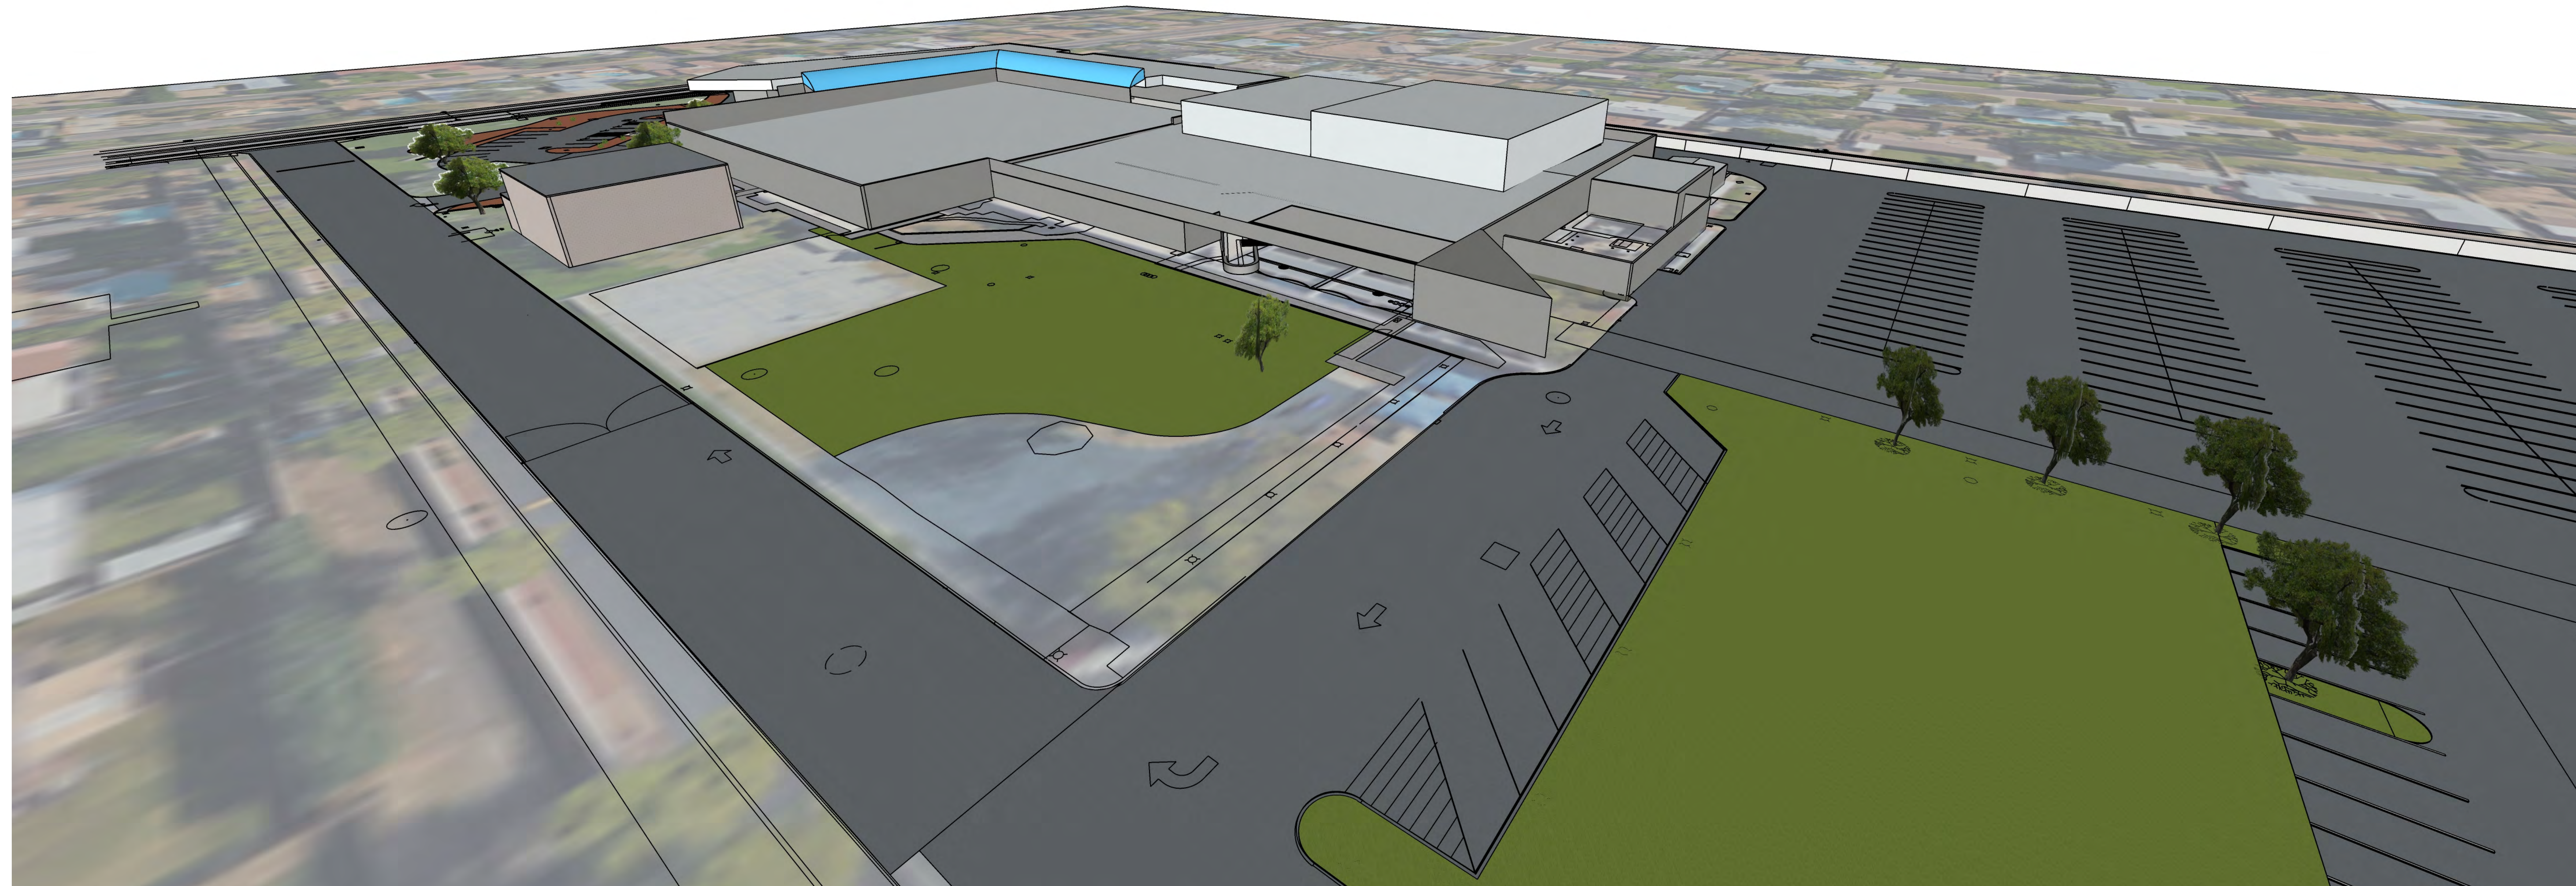


Muti-purpose looking east

Great Hearts Academies

Great Hearts Veritas Renovations

orcutt|winslow
ARCHITECTURE PLANNING INTERIOR DESIGN

Improvements Dependent on Academy Fundraising

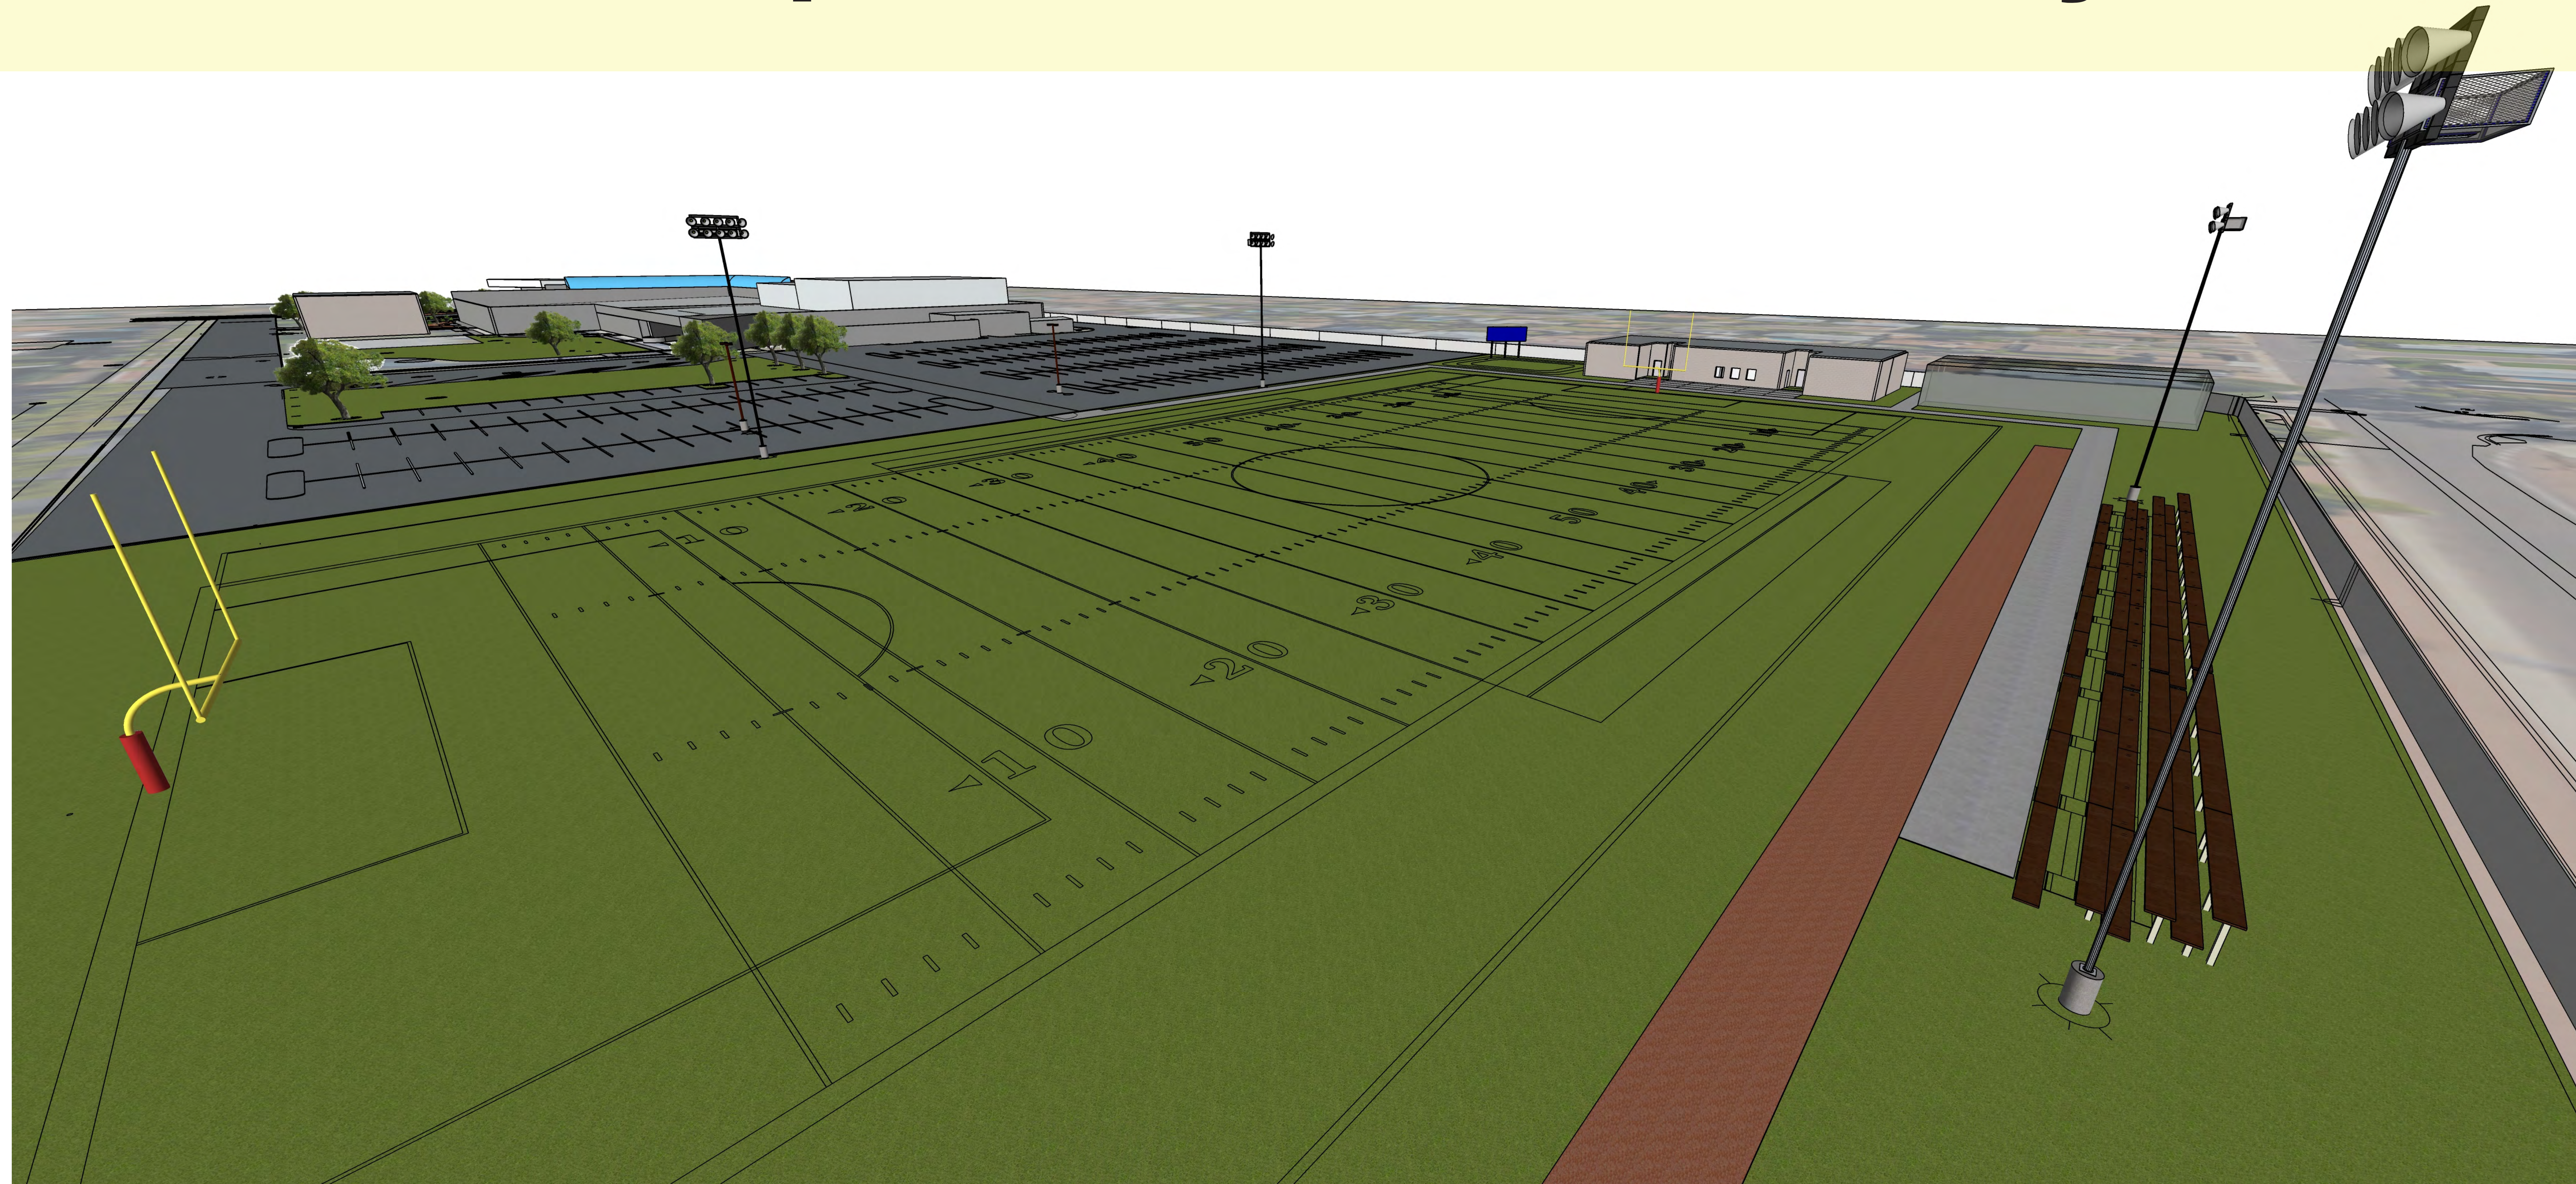

Fieldhouse and field

Great Hearts Academies

Great Hearts Veritas Renovations

orcutt|winslow
ARCHITECTURE PLANNING INTERIOR DESIGN